


SARA 62 TEX LIGHT
SARA 62 TEX DARK

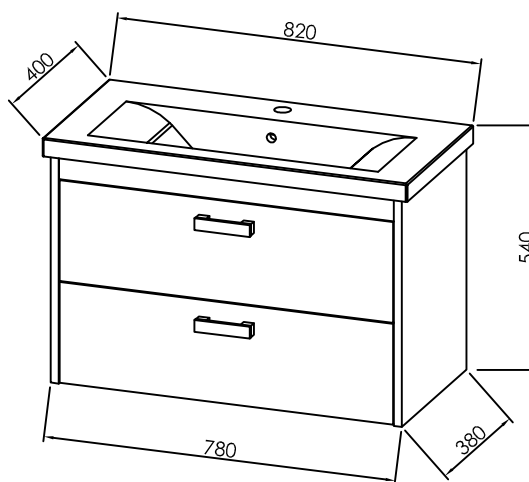


SARA 82 TEX LIGHT
SARA 82 TEX DARK

SARA
SARA 62, 82

PREDINŠTALACIJSKA SHEMA
PREDINSTALACIJSKA SHEMA
PREINSTALLATION PLAN

ПРЕДМОНТАЖНАЯ СХЕМА
ДАС ВОРИНСТАЛЛATIONSSCHEMA
TELEPÍTÉS ELŐTTI ÁBRA

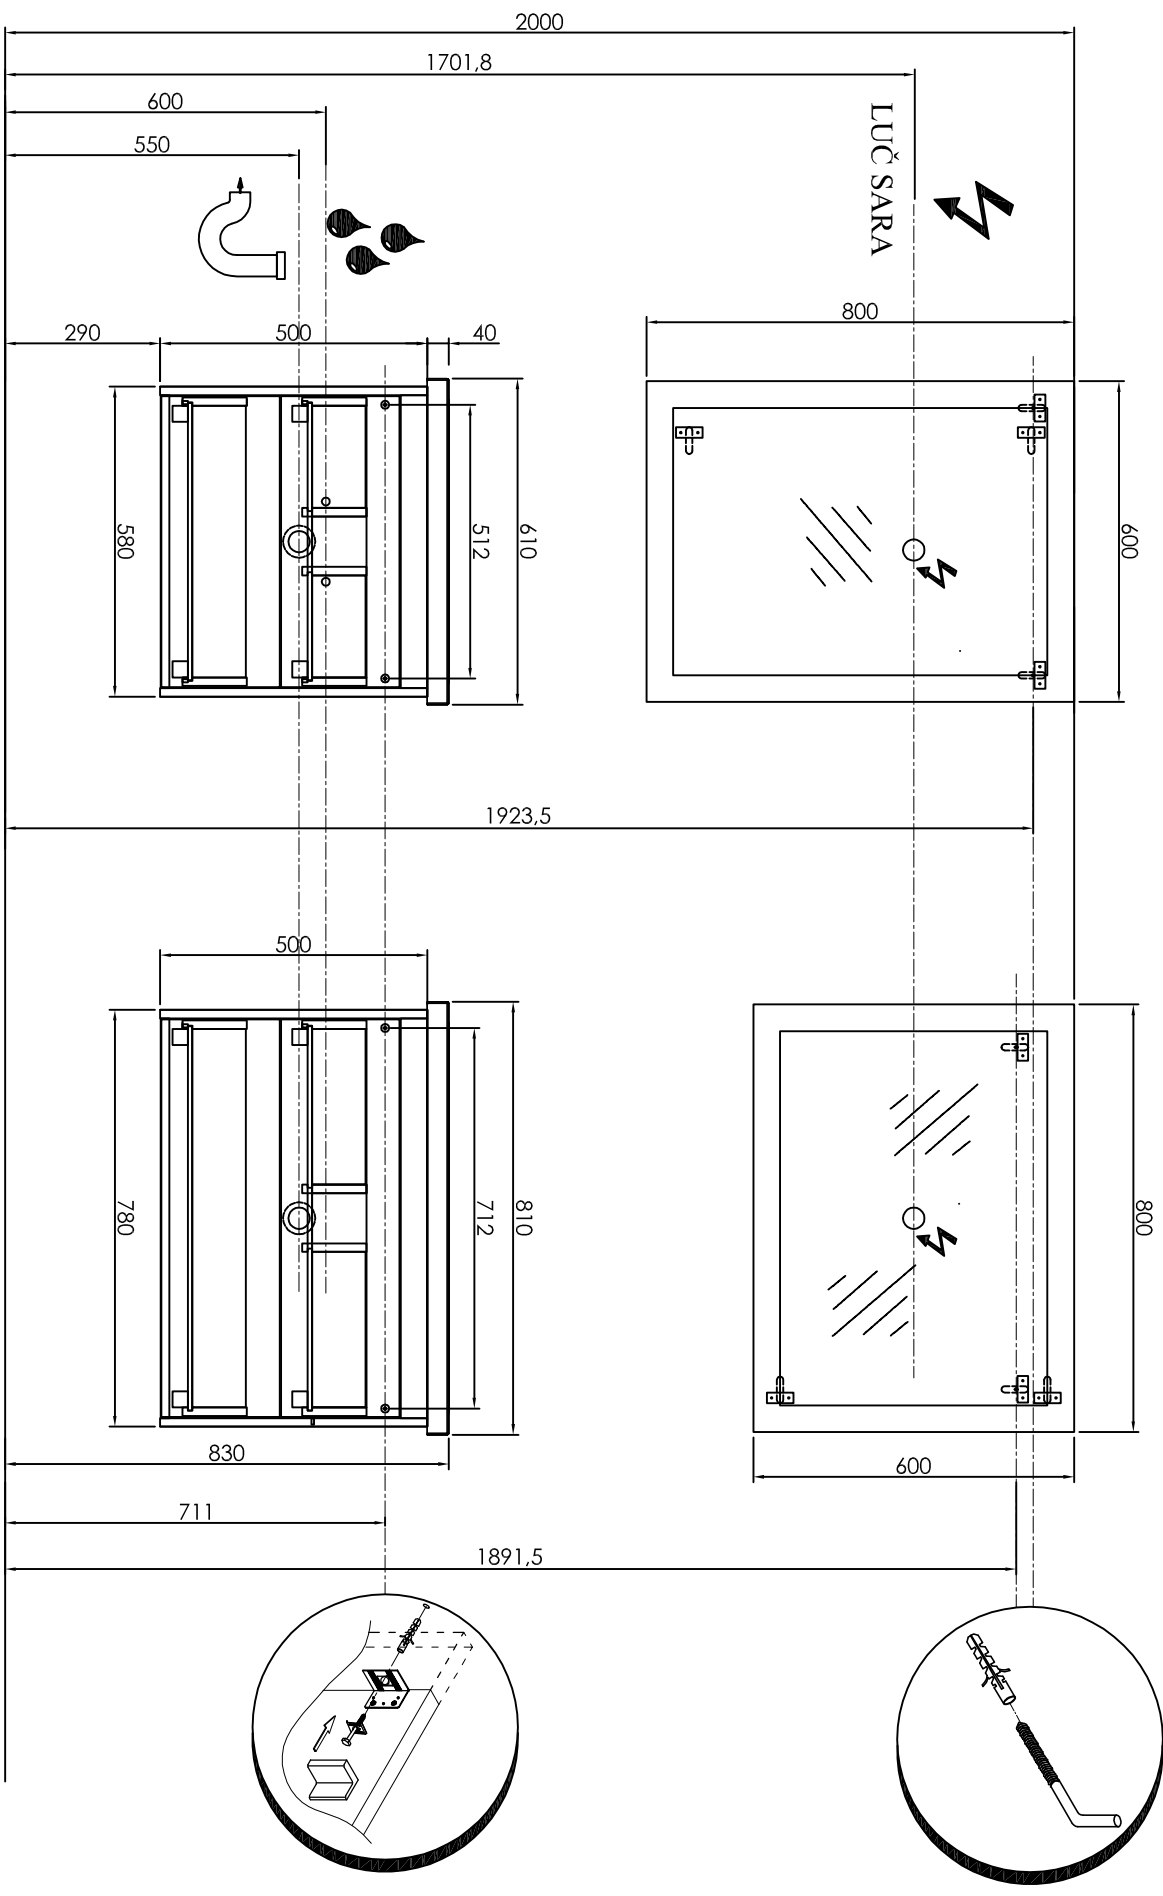

SARA 62 TEX LIGHT
SARA 62 TEX DARK

SARA 82 TEX LIGHT
SARA 82 TEX DARK